




SIDE ELEVATION

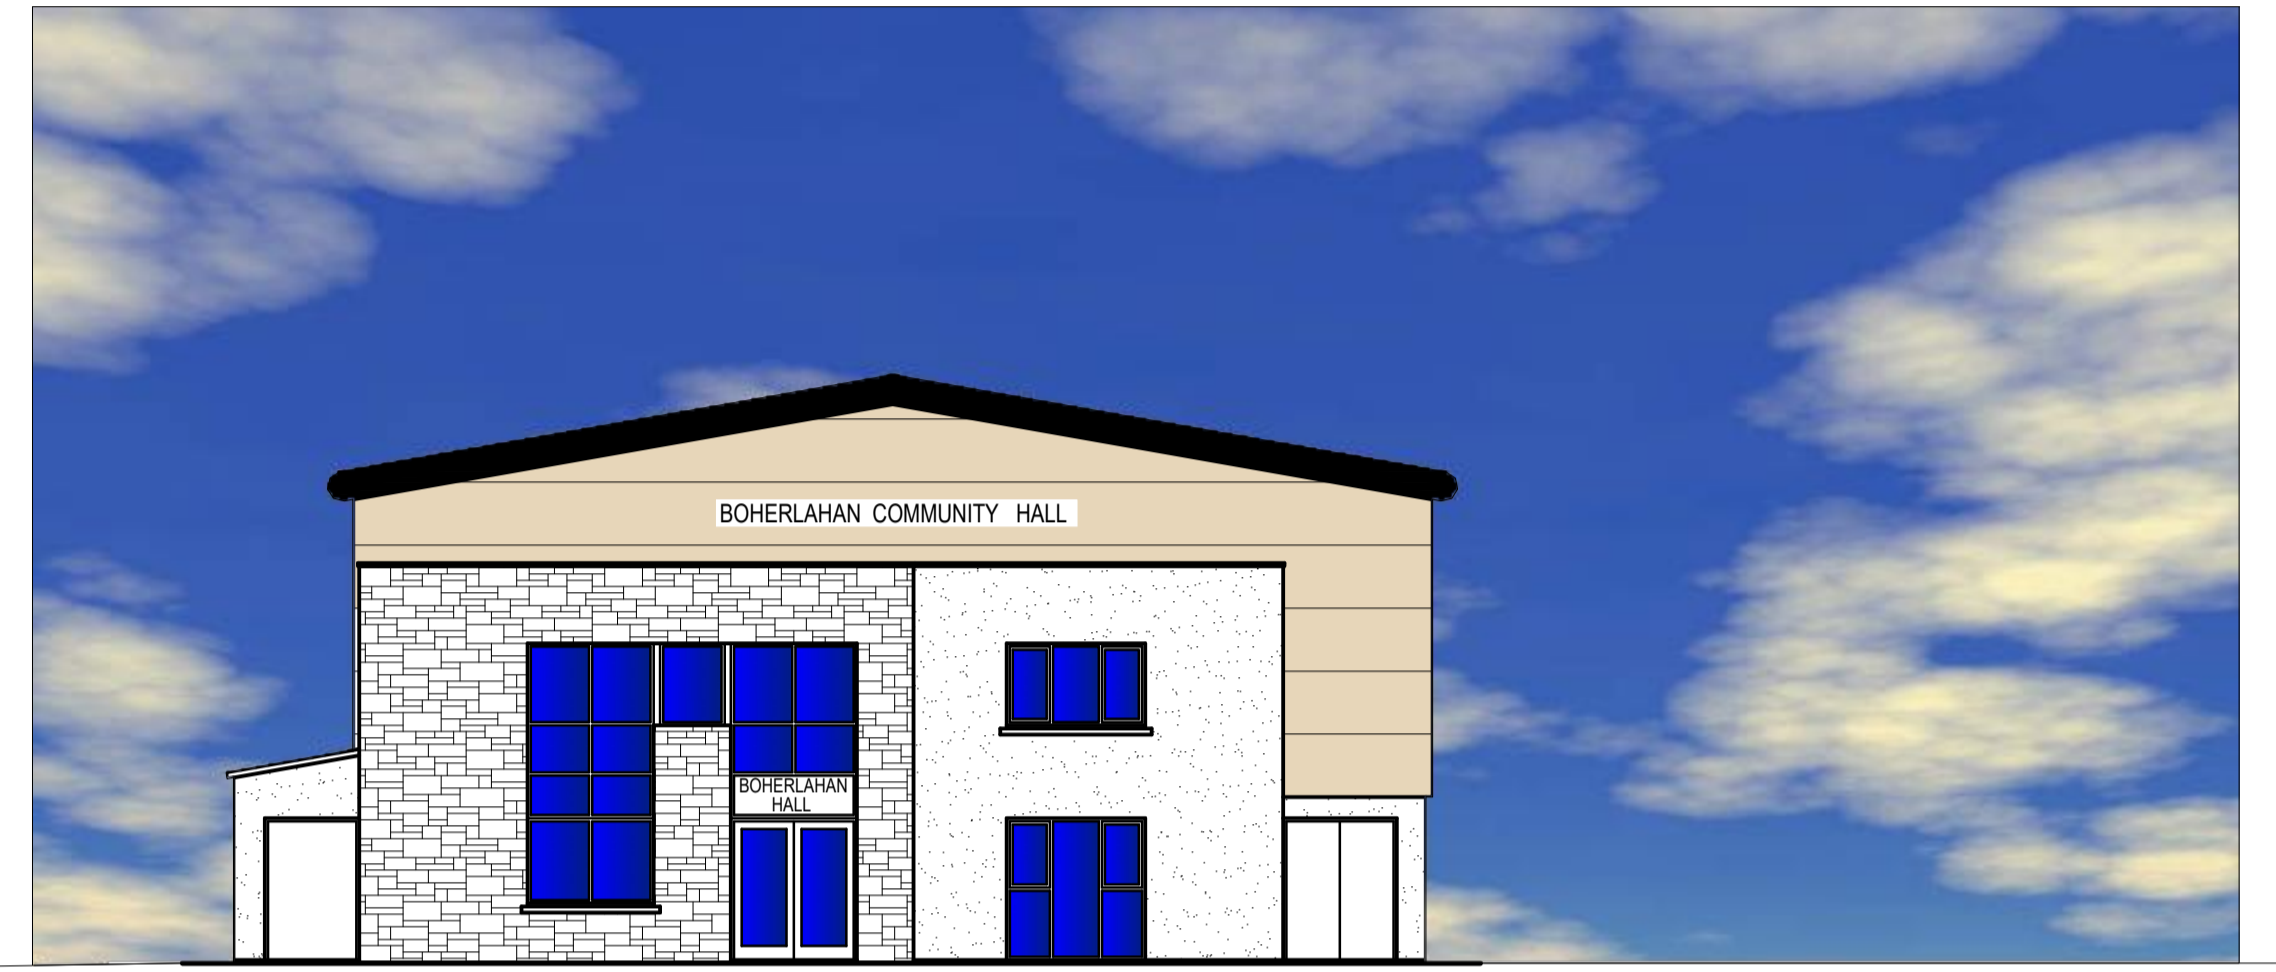

FRONT ELEVATION

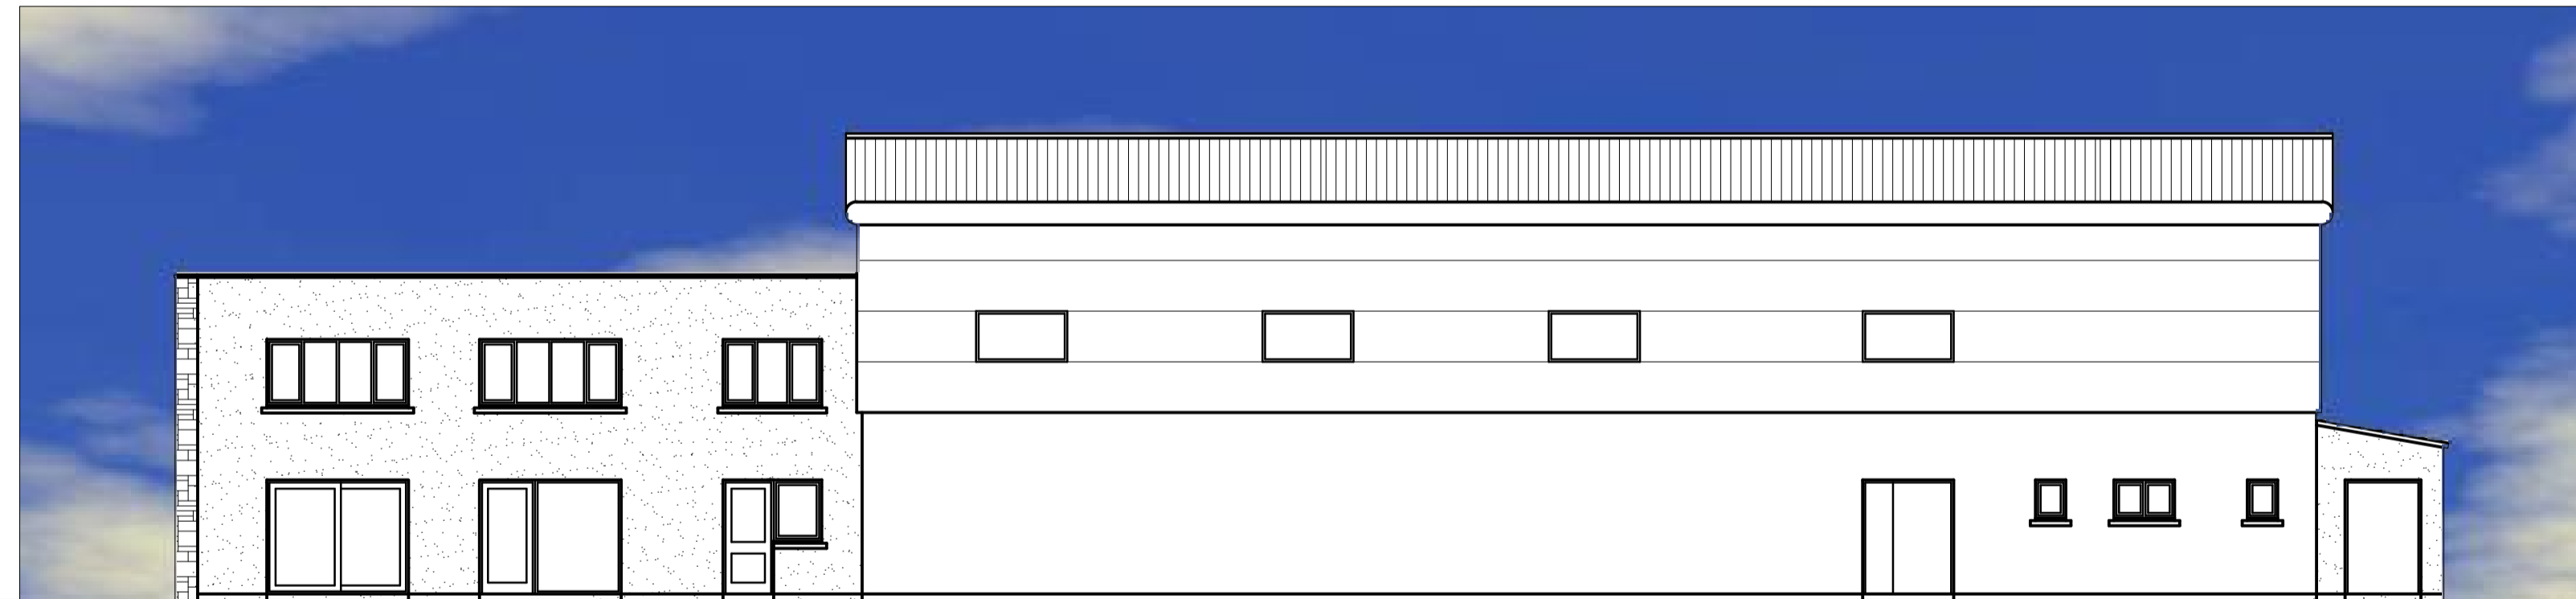

SIDE ELEVATION

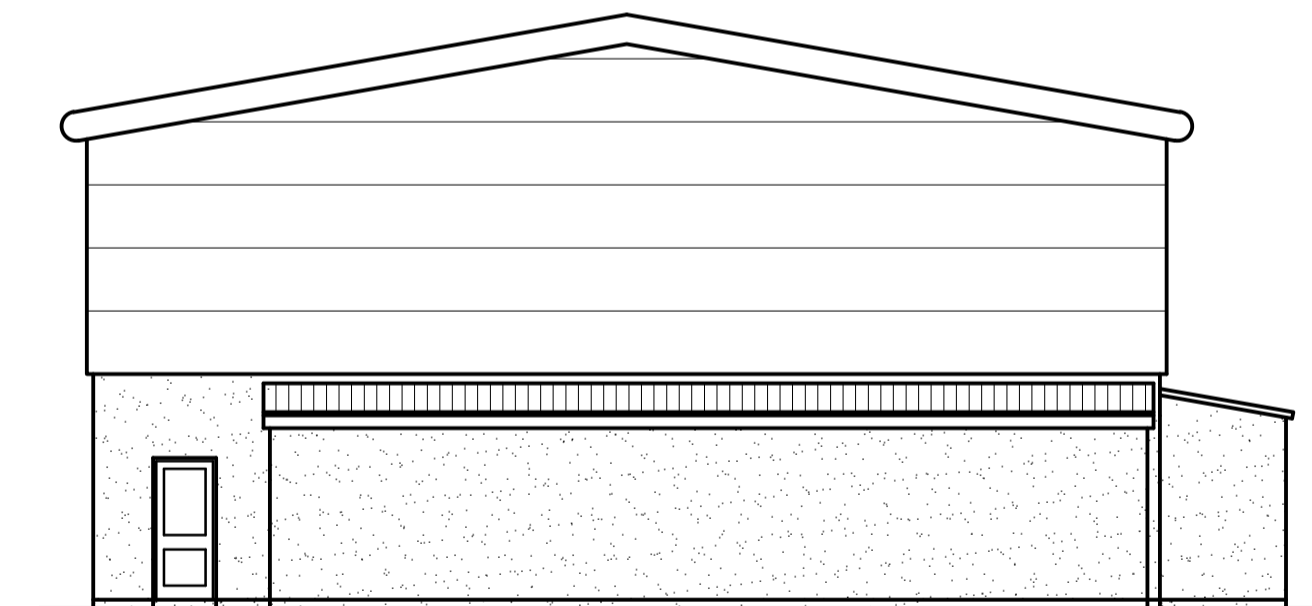

BACK ELEVATION

NOTES:
ALL DRAWINGS SHALL BE READ IN CONJUNCTION WITH SPECIFICATIONS. ANY VARIATIONS OR DISCREPANCIES TO BE REPORTED IMMEDIATELY TO THE DESIGNER BEFORE ANY WORKS PROCEED.

ALL DIMENSIONS TO BE CHECKED ON SITE BEFORE WORK PROCEEDS. DO NOT SCALE USE FIGURED DIMENSIONS ONLY. NOT FOR CONSTRUCTION UNLESS STATED OTHERWISE.

© Copyright
THIS DRAWING AND ANY DESIGN HEREON IS THE COPYRIGHT OF THE RYAN ARCHITECTURAL SOLUTIONS LTD. AND MUST NOT BE REPRODUCED WITHOUT THEIR WRITTEN CONSENT.

ALL DRAWINGS REMAIN THE PROPERTY OF THE RYAN ARCHITECTURAL SOLUTIONS LTD.
ORDNANCE SURVEY LICENCE NO AR0006720

REVISIONS

G	
F	
E	
D	
C	
B	
A	

Ryan Architectural Solutions Ltd.
Architectural Technologist & Planning Consultants ~
Parkstown, Horse and Jockey,
Thurles, County Tipperary
Tel: +353 504 90244 Fax: +353 504 90245
Email: info@ras.ie www.ras.ie

Project: DUALLA COMMUNITY ASSOC CLG PROPOSED REPLACEMENT OF COMMUNITY BUILDING AT BOHERLAHAN, CASHEL, TIPPERARY		Stage: PLANNING	
Drawn By: POG/SAR		Scale: 1/100	Date: NOV 2020
Job No. 20-0130	Drg. No. SK-02	Title: PROPOSAL ELEVATIONS	
		Issue 1st	

