


Sports Ground

Sports Ground

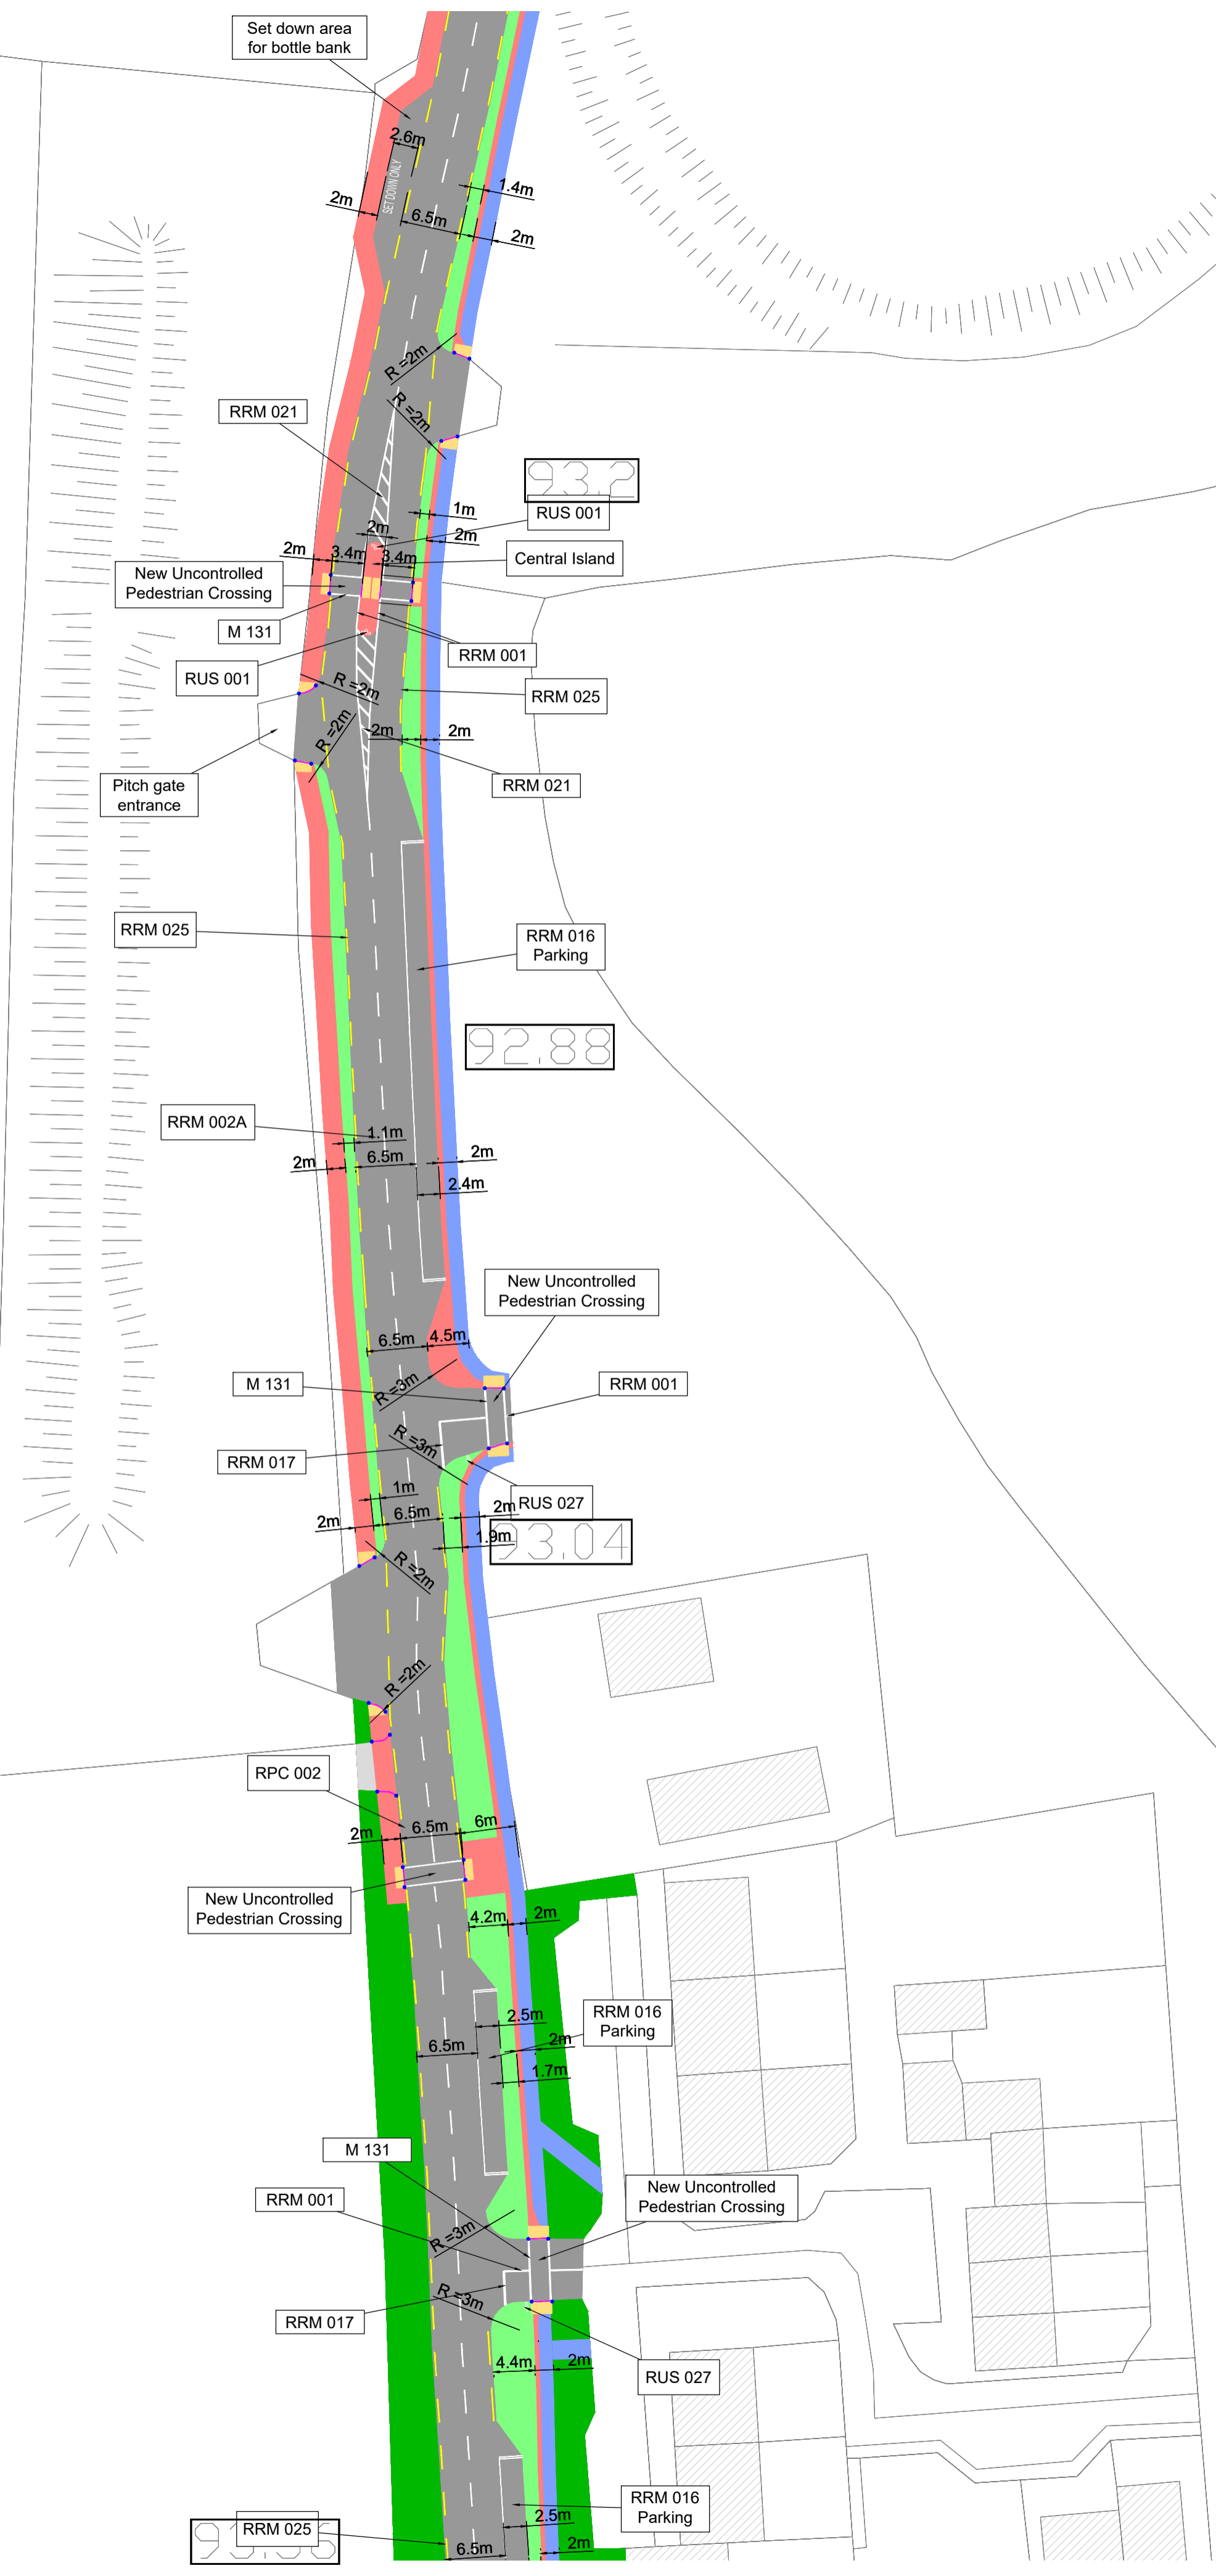

NOTES

- NOTES:
- All utilities to be identified and protection put in place in accordance with the utility providers requirements prior to the commencement of construction stage.
 - All gully locations to be offset to revised kerb line locations.
 - All drainage connection points to be maintained through/under footpaths.

- Existing Carriageway
- Existing Footways
- New Footways, Buildouts & Islands
- Existing Hard Standing
- Car Parking Proposed by the new Community Building Project
- Church Plaza
- Proposed Buff or Red Coloured Tactile P
- Drop Kerb
- Proposed Trees
- Existing Grass
- New Landscaping
- RRM 001 100mm Wide Continuous Centreline
- RRM 017 200mm Wide STOP Line
- RRM 002A 100mm 3m Mark/9m Gap Centreline
- RRM 002B 100mm 3m Mark/3m Gap Centreline
- RRM 021 200mm Wide Ghost Hatch
- RRM 025 100mm Wide Yellow 2m Mark/2m Gap
- RPC 002 Zigzag and Terminal Line
- M 131 Pedestrian Line
- RUS 001 Keep Left Sign - 600mm
- RUS 027 STOP Sign - 750mm
- W 141 School Ahead - 450mm Sign

NOTE
Parking bay line markings to be typically 50mm wide

Rev.	Date	Amendment Details	Drawn	Chk'd	App'd
P02	26/05/2022	AMENDED TO COMMENTS	FN	GW	JR
P01	16/07/2020	FOR INFORMATION	GM	GW	JN

This drawing should not be relied on or used in circumstances other than those for which it was originally prepared and for which Sweco UK Limited was commissioned. Sweco UK Limited accepts no responsibility for this drawing to any party other than the person by whom it was commissioned. Any party which breaches the provisions of this disclaimer shall identify Sweco UK Limited for all loss or damage arising therefrom.

Sweco
Glandore
3rd Floor City Quarter
Lapps Quay
Cork, T12 Y3ET
Web: www.sweco.ie

Client

Drawing Status **FOR INFORMATION**

Project Title **BOHERLAHAN VILLAGE IMPROVEMENT WORKS**

Drawing Title **PROPOSED LAYOUT SHEET 2**

Scale	Designed	Drawn	Checked	Approved
1:500	FN	FN	GW	JR
Original Size	Date	Date	Date	Date
A1	26/05/22	26/05/22	26/05/22	26/05/22
Drawing Number	Revision			
65201693-SWE-HGN-01-DR-CH-0002	P02			

PLAN
1:500